

BOLD

Hi. We're BOLD

BOLD

Your light, our Passion

At BOLD we know that the personality of a project is born in the concept phase.

Lighting is integral to the form and function of a space which is why design for us and our clients begins with comprehensive research, agreed-upon goals, and unique ideas.

Sustainability and sensitivity to the environment are always at the forefront of our designs.

Our studios are located in Los Angeles and New York City.


BOLD



Hospitality



Workspace

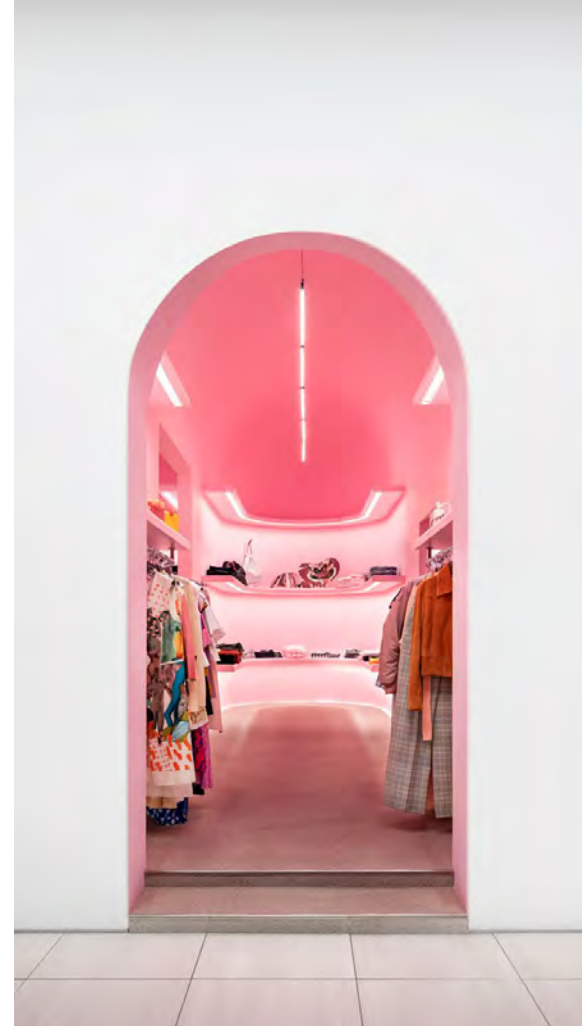

Retail



Residential & Mixed Use

BOLD

Hospitality
—

BOLD



The Beekman, New York City

BOLD



The Beekman, New York City

BOLD




Miramar Beach Resort, Montecito

BOLD




Alphabet Bar at Moxy Hotel East Village, New York City

BOLD

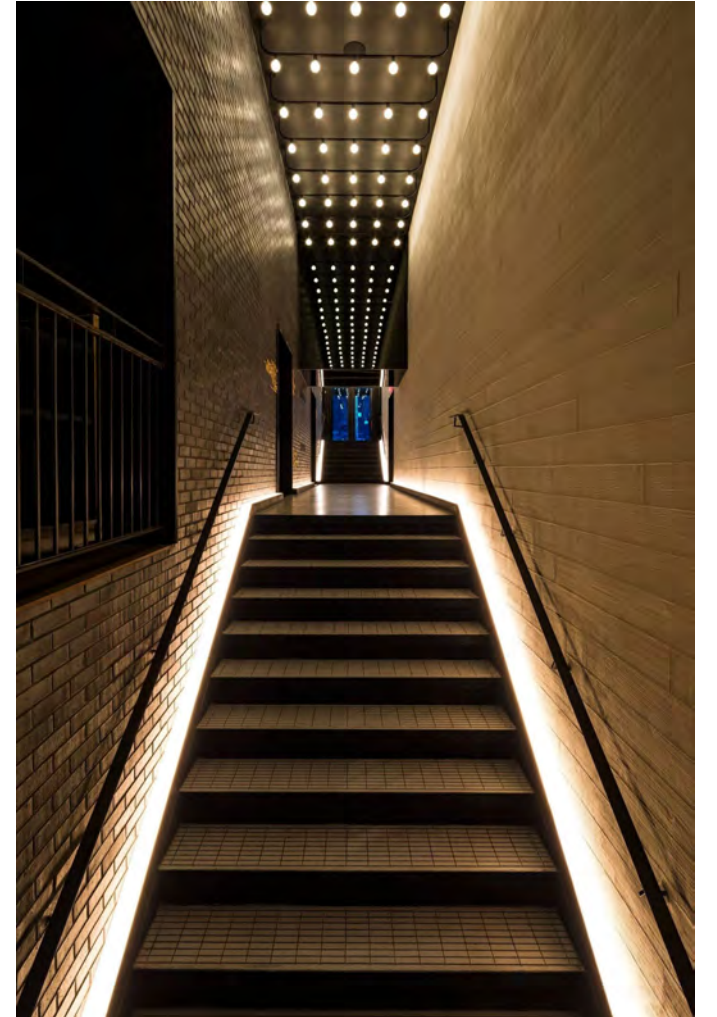


Cathédrale and Fillmore at Moxy Hotel East Village, New York City

BOLD

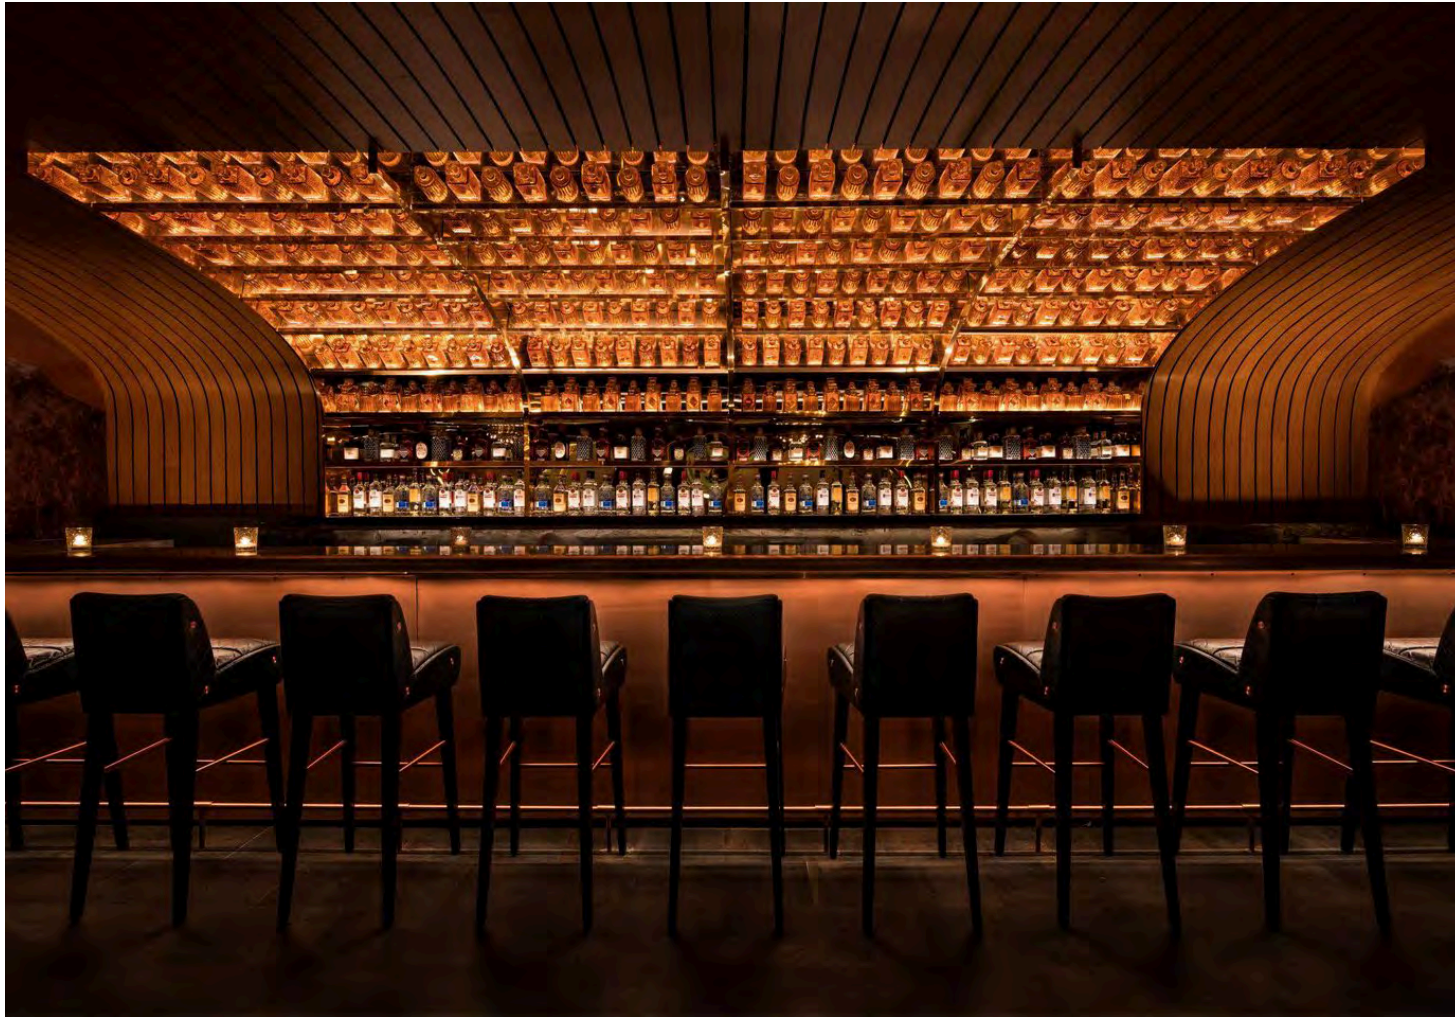

Little Sister at Moxy Hotel East Village, New York City

BOLD

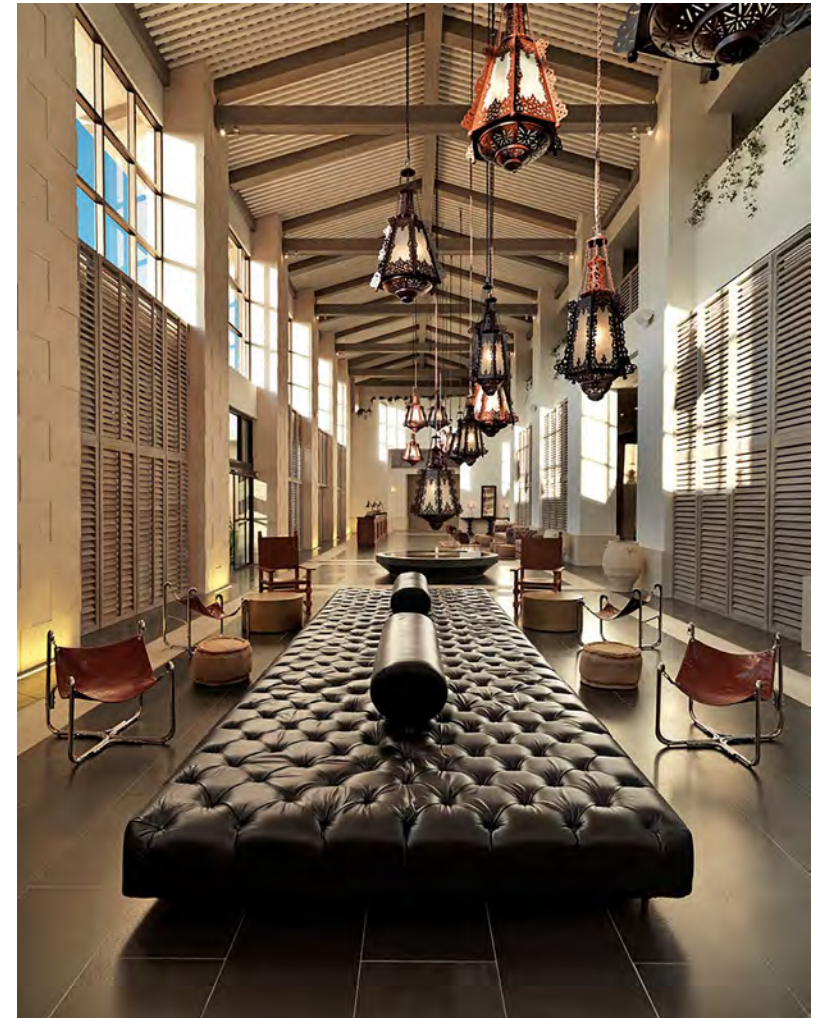

Unico, Riviera Maya

BOLD



Unico, Riviera Maya

BOLD



W Times Square, New York City

BOLD



W Times Square, New York City

BOLD

Workspace
—

BOLD



Technology Client, New York City

BOLD




Nike S23 NYC, New York City

BOLD



Technology Client, New York City

BOLD

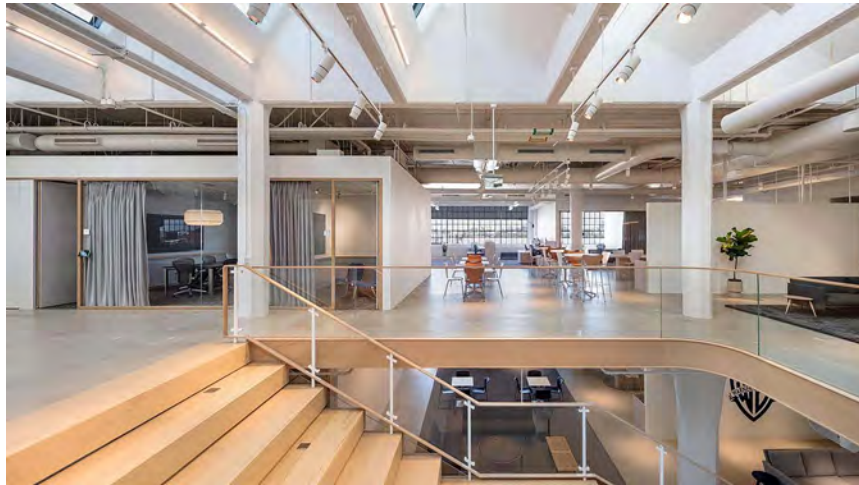

Warner Music Group, Los Angeles

BOLD




Warner Music Group, Los Angeles

BOLD

Retail

BOLD

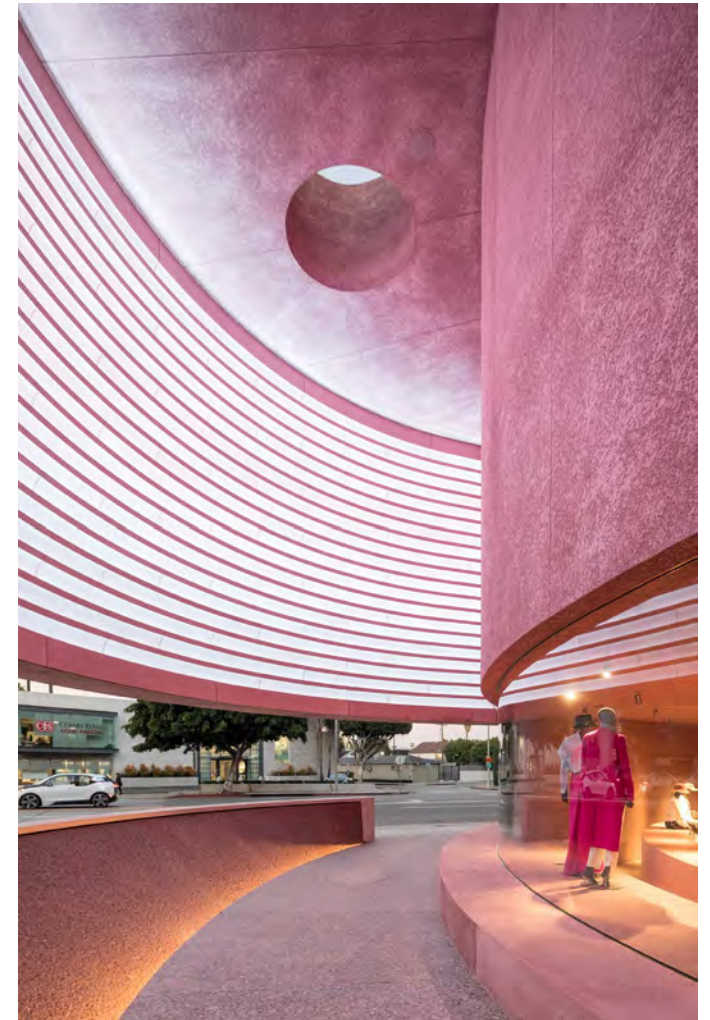

The Webster, Los Angeles

BOLD



The Webster, Los Angeles

BOLD



Forty Five Ten, New York City

BOLD



The Well, New York City

BOLD



The Well, New York City

BOLD



Cadillac House, New York City

BOLD




Palisades Village, Los Angeles

BOLD

Residential

BOLD

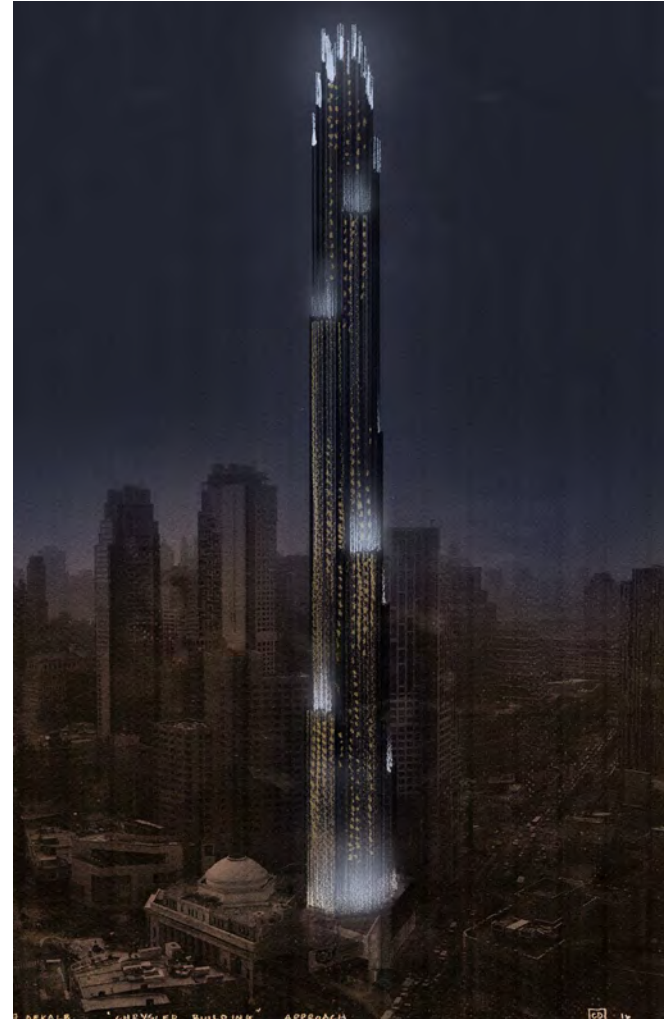

9 DeKalb, New York City

BOLD



Station House, Washington DC

BOLD



Abington House, New York City

BOLD



Private Residence SoHo Loft, New York City

BOLD





Private Residence Upper East Side Townhouse, New York City

BOLD


Design Process

BOLD

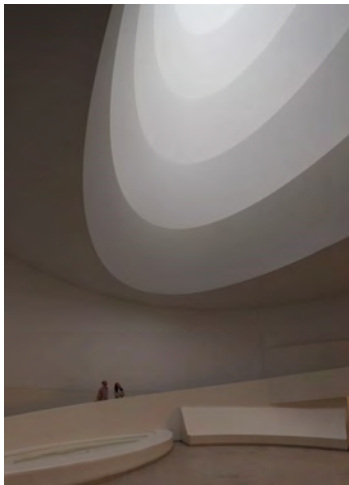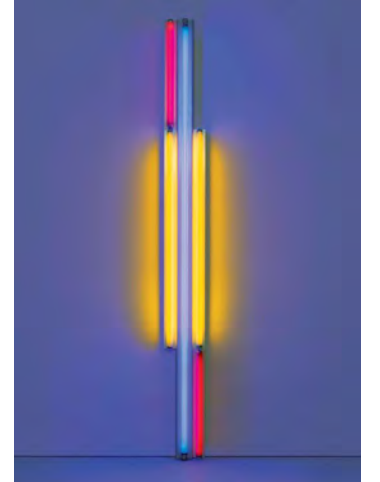


Inspiration through Art

BOLD

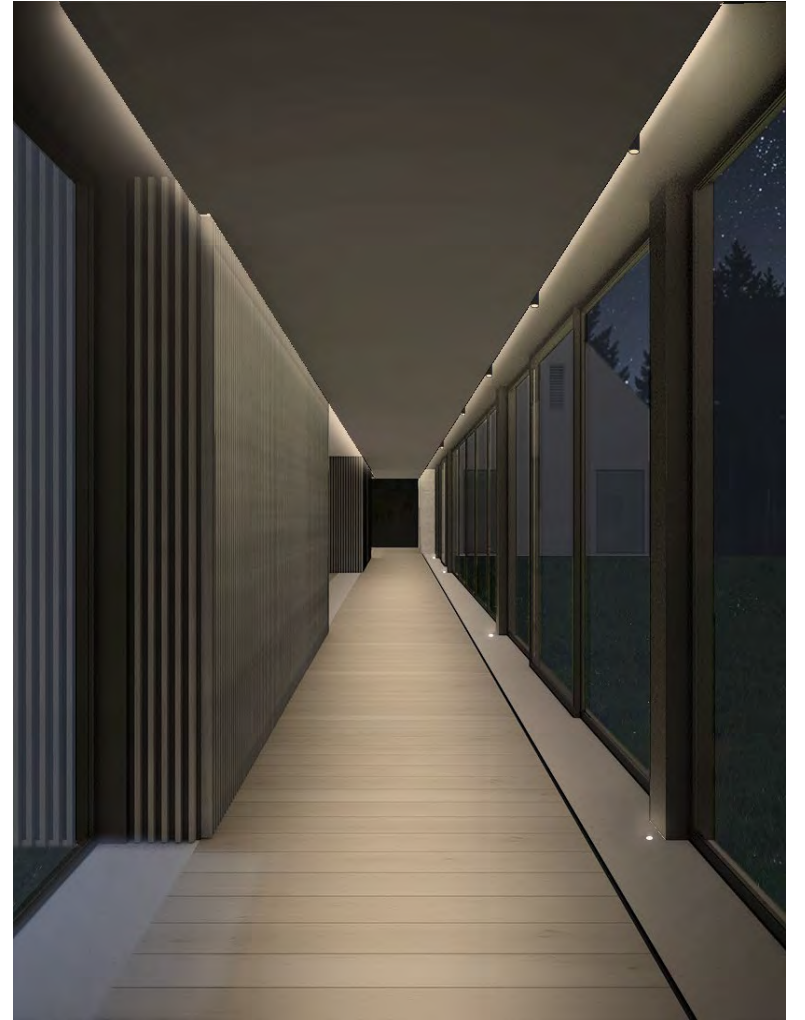


Illustrative Renderings

BOLD

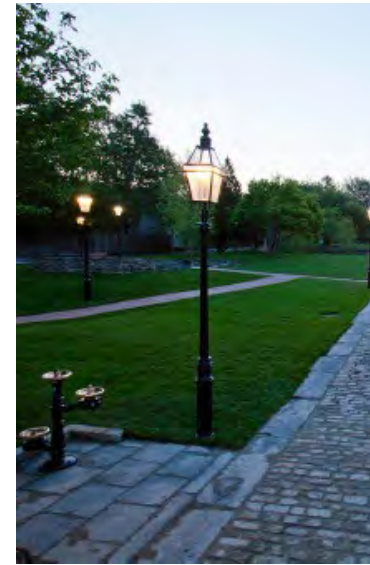

Illustrative Renderings & Concept Inspiration

BOLD

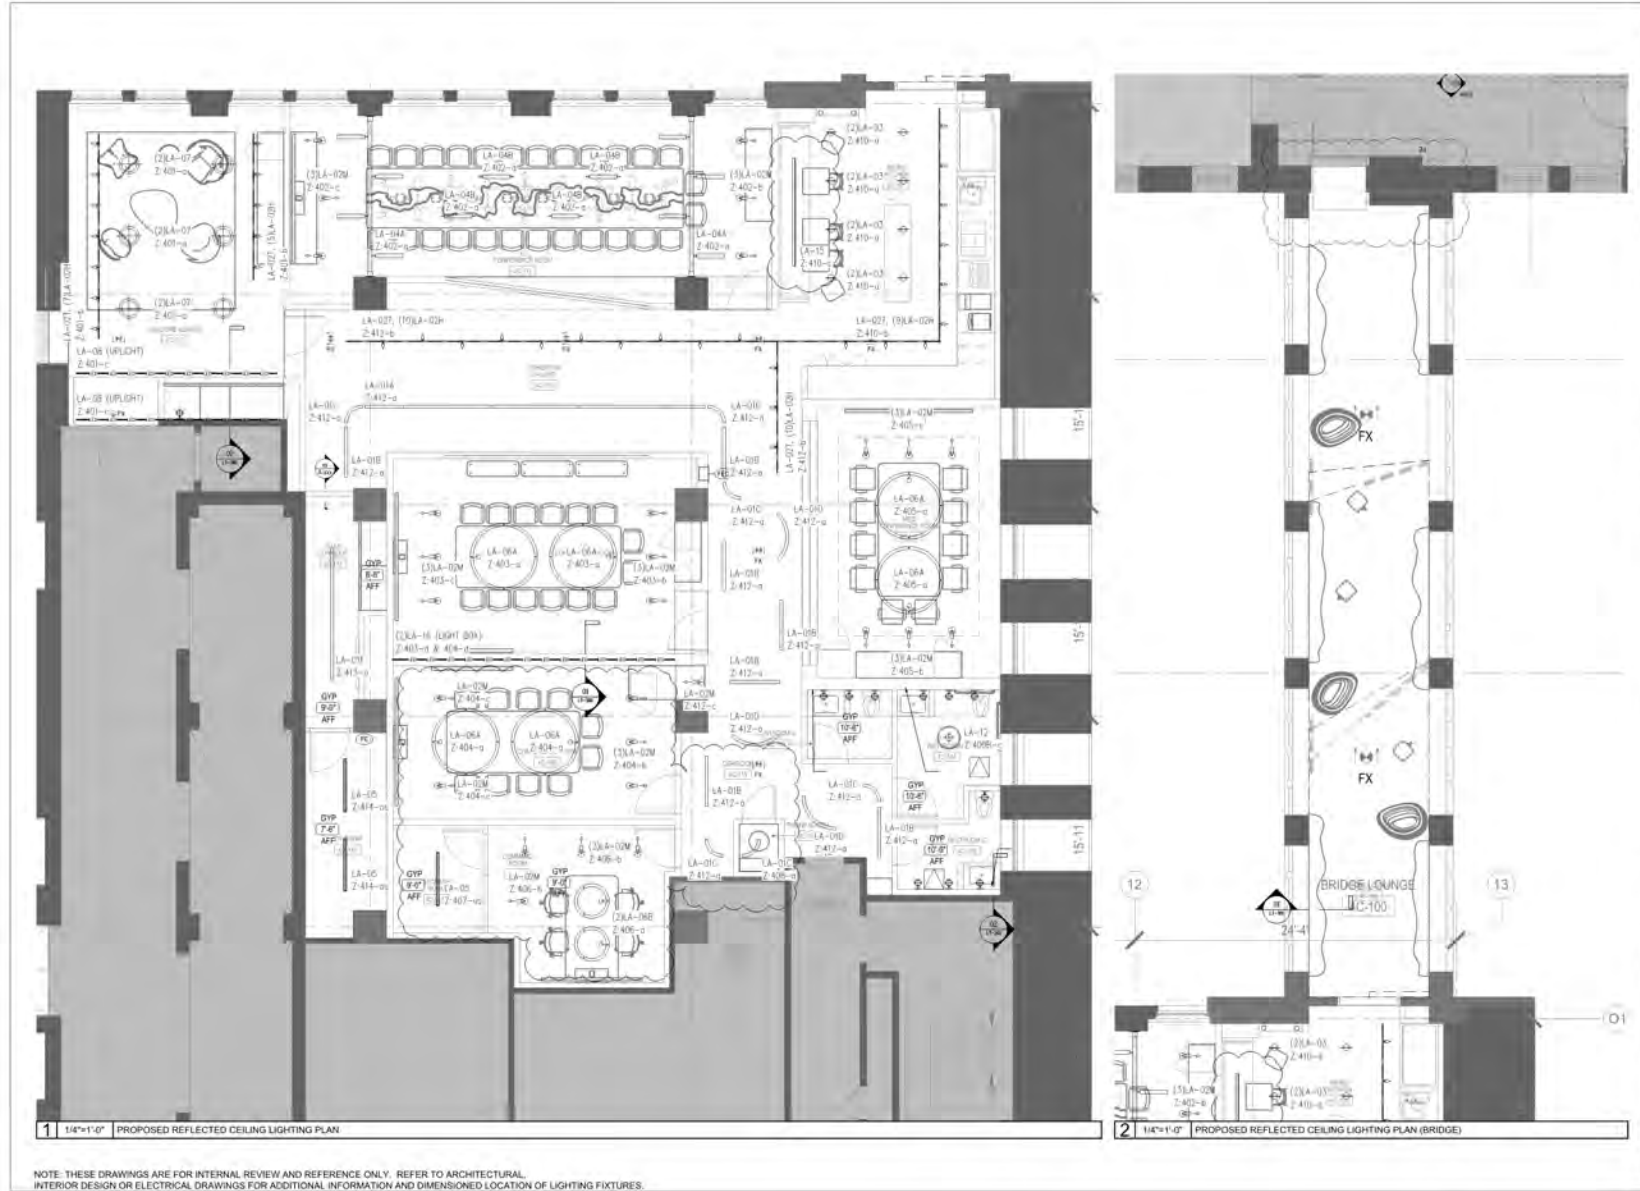


BOLD	
<small> BRAN INTER LIGHTING DESIGN NEW YORK OFFICE 227 WEST 20TH ST 18TH FLOOR NEW YORK, NY 10011 212 674 8800 LOS ANGELES OFFICE 3425 WILSON AVENUE LOS ANGELES, CA 90018 213 412 2180 WWW.BRANINTER.COM BRAN@BRANINTER.COM © 2018 BRAN INTER LIGHTING DESIGN, LLC </small>	
SAMPLE PROJECT	Somewhere, Over the Rainbow
DRAWING TITLE: REFLECTED CEILING PLAN	NOT FOR CONSTRUCTION
PROJECT NO.:	DATE:
SCALE: AS NOTED	ISSUANCE: 100% CONSTRUCTION DOCUMENTS
DRAWING NO.:	DATE:
LT-200	


NOTE: THESE DRAWINGS ARE FOR INTERNAL REVIEW AND REFERENCE ONLY. REFER TO ARCHITECTURAL INTERIOR DESIGN OR ELECTRICAL DRAWINGS FOR ADDITIONAL INFORMATION AND DIMENSIONED LOCATION OF LIGHTING FIXTURES.

Sample Project Documents, Overall Lighting Plan


BOLD

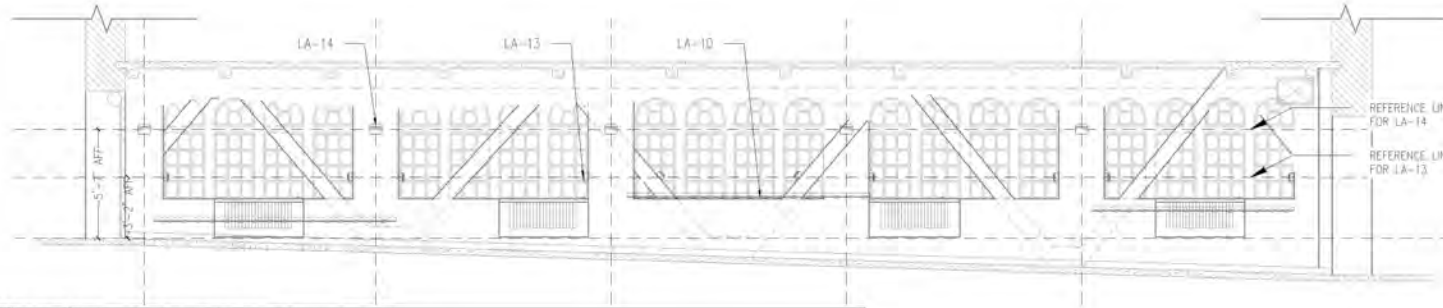


1 3/8"=1'-0" TYPICAL LIGHT FIXTURE ELEVATION (TYPE LA-13, LA-14) - SKY BRIDGE

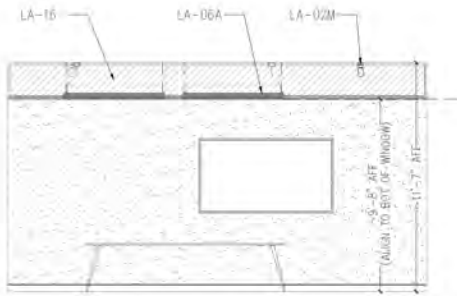


2 3/8"=1'-0" TYPICAL LIGHT FIXTURE ELEVATION (TYPE LA-06A, LA-02M) - CONFERENCE ROOM

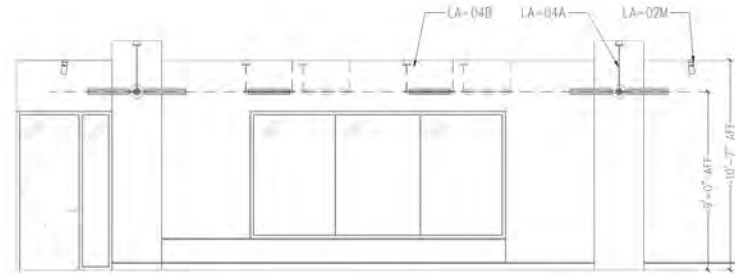

4 3/8"=1'-0" TYPICAL LIGHT FIXTURE ELEVATION (TYPE LA-04A, LA-04B) - XL CONFERENCE ROOM

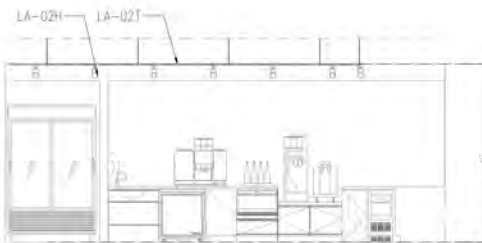

3 3/8"=1'-0" TYPICAL LIGHT FIXTURE ELEVATION (TYPE LA-02T, LA-02H) - MICRO KITCHEN

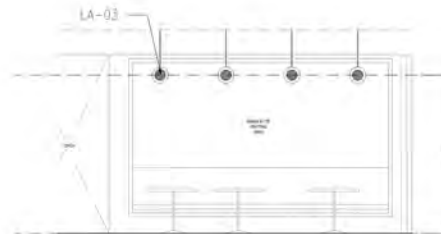

5 3/8"=1'-0" TYPICAL LIGHT FIXTURE ELEVATION (TYPE LA-03) - MICRO KITCHEN

NOTE: THESE DRAWINGS ARE FOR INTERNAL REVIEW AND REFERENCE ONLY. REFER TO ARCHITECTURAL INTERIOR DESIGN OR ELECTRICAL DRAWINGS FOR ADDITIONAL INFORMATION AND DIMENSIONED LOCATION OF LIGHTING FIXTURES.

BOLD

BRIAN OETTER LIGHTING DESIGN
 NEW YORK OFFICE
 227 WEST 29TH ST 8TH FLOOR
 NEW YORK, NY 10001
 212 674 8800
 LOS ANGELES OFFICE
 3425 WILSON BLVD
 LOS ANGELES, CA 90008
 310 412 2180
 WWW.BRIANOETTER.COM
 081722@BRIANOETTER.COM
 © 2018 BRIAN OETTER LIGHTING DESIGN, LLC

SAMPLE PROJECT

Somewhere, Over the Rainbow

NOT FOR CONSTRUCTION

DRAWING TITLE:

LIGHTING FIXTURE DETAIL

ISSUANCE: 100%CONSTRUCTION DOCUMENTS DATE:

PROJECT NO:

SCALE:

DRAWING NO:

LT-302

BOLD

1 3"x1'-0" TYPICAL OPEN OFFICE UPLIGHT (TYPE LA-02B)

2 3"x1'-0" CROWN MOULDING UPLIGHT (TYPE LA-02B)

3 1'-1/2"x1'-0" PROJECTOR LIGHT AT 7TH FLOOR STAIR (TYPE LA-10)

3 3"x1'-0" TYPE LA-16 CLEAR STORY SKYLIGHT DETAIL AT CONFERENCE ROOMS

NOTE: THESE DRAWINGS ARE FOR INTERNAL REVIEW AND REFERENCE ONLY. REFER TO ARCHITECTURAL INTERIOR DESIGN OR ELECTRICAL DRAWINGS FOR ADDITIONAL INFORMATION AND DIMENSIONED LOCATION OF LIGHTING FIXTURES.

BOLD

BRAND LIGHTING DESIGN
 NEW YORK OFFICE
 227 WEST 29TH ST, 15TH FLOOR
 NEW YORK, NY 10001
 212.674.4000
 LOS ANGELES OFFICE
 505 W. JONES BLVD
 LOS ANGELES, CA 90005
 213.412.3110
 WWW.BRANDLIGHTING.COM
 OFFICE@BRANDLIGHTING.COM
 © 2018 BRAND LIGHTING DESIGN, LLC

SAMPLE PROJECT

Somewhere, Over the Rainbow
 NOT FOR CONSTRUCTION

DRAWING TITLE:


LIGHTING INTEGRATED DETAILS

DATE:
 PROJECT NO:
 SCALE:
 DRAWING NO:




SCALE:
 1/8"=1'-0"

DRAWING NO:
 LT-301

BOLD

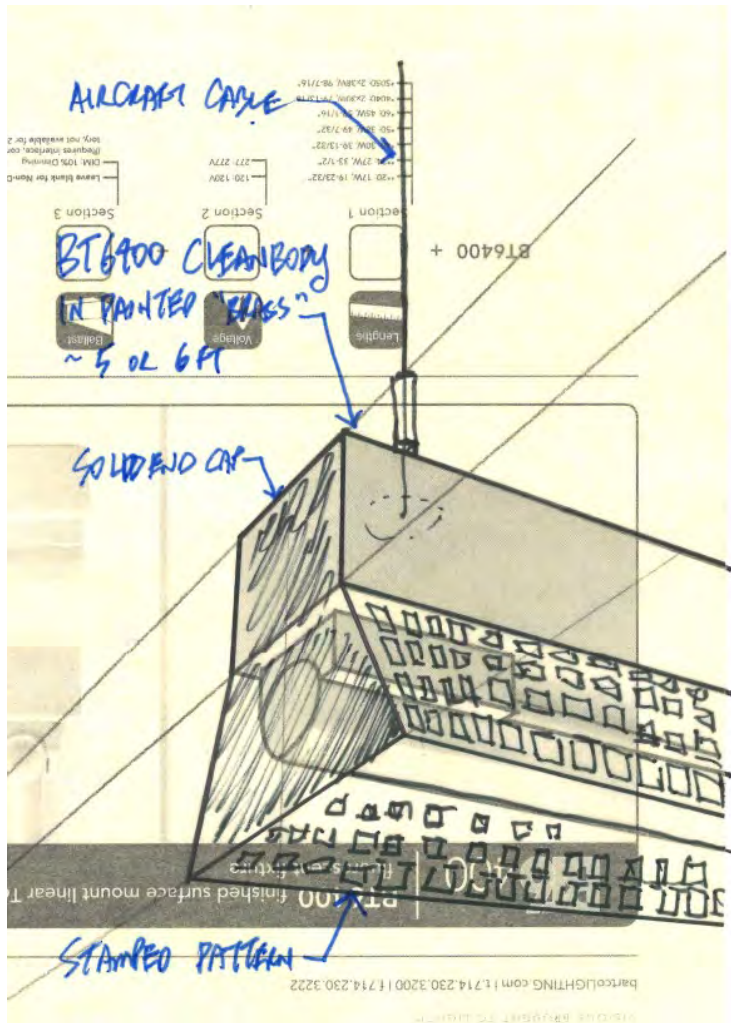

- SPECIFICATIONS:**
1. HOUSING: PRECISION LASER CUT AND DIE FORMED GALVANEALD STEEL.
 2. FINISH: BAKED POWDER PAINT, BRASS LOOK
 3. DRIVER: UNIVERSAL VOLTAGE CC DIMMABLE 0-10V U.L.
 4. LAMP: T6 LED LAMP TEMP TBD
 5. MOUNTING: ADJUSTABLE AIRCRAFT CABLE TO CEILING CANOPY.
 6. FEED: SIT WHITE CORD.

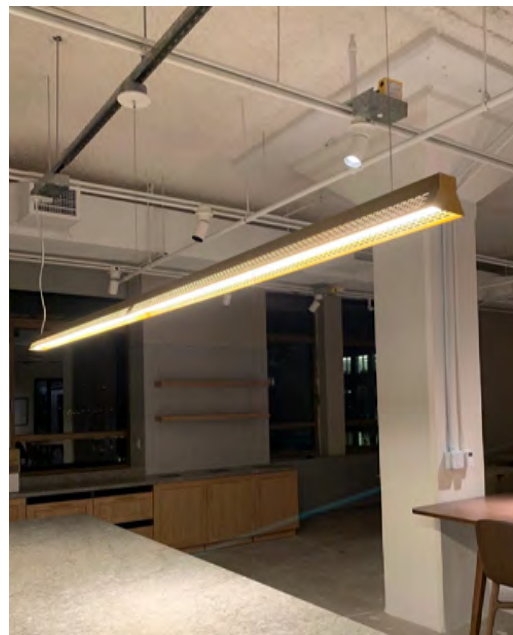
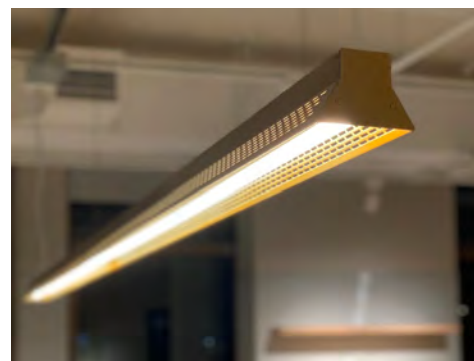
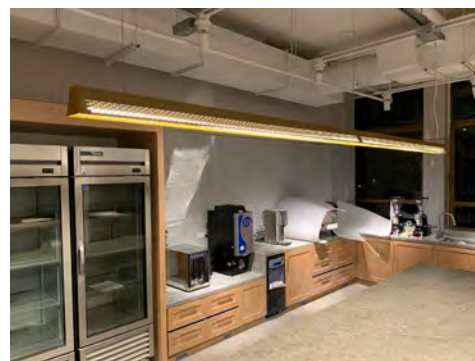


BOLD




Site Visit & Mock-ups – The Edge Hudson Yards, New York City

BOLD

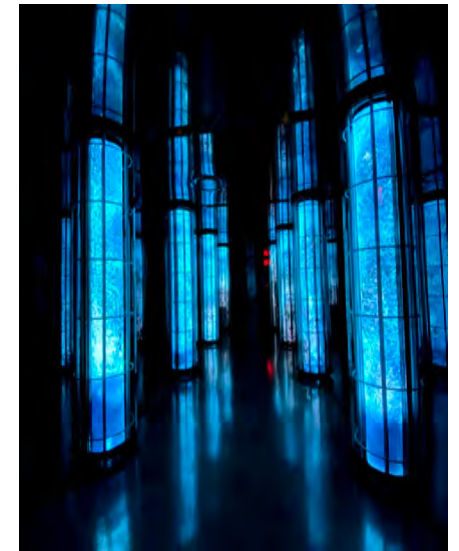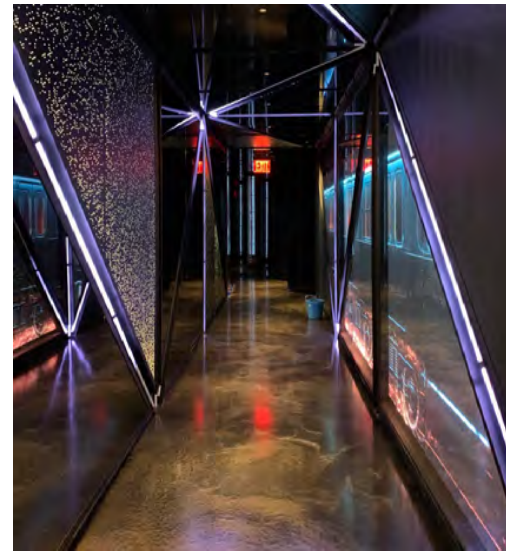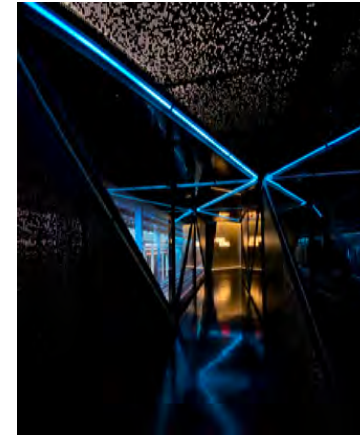

Site Visit & Mock-ups – The Edge Hudson Yards, New York City

BOLD

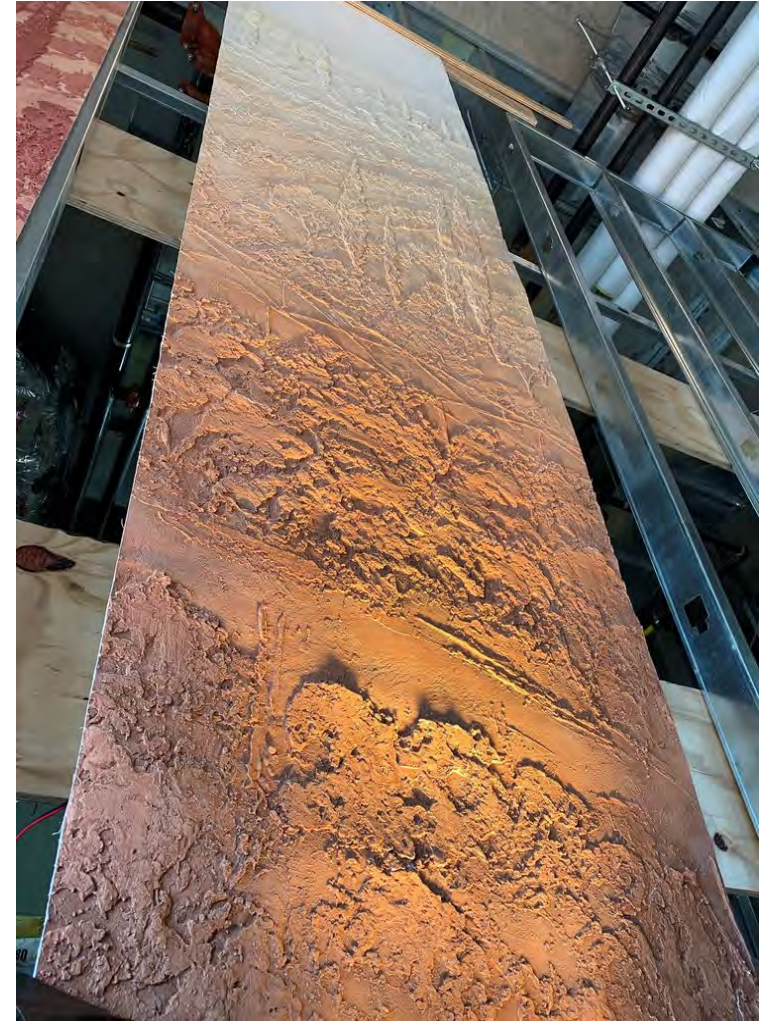

Site Visit & Mock-ups – Wine Spectator Hudson Yards, New York City

BOLD

Thanks!

www.boldllc.com